


WASHINGTON BOULEVARD IMPROVEMENTS


 


Washington Corridor Improvement Project
Safety Engineering Study (Phase I)




WASHINGTON BOULEVARD IMPROVEMENTS

ENLARGEMENT #1 - WASHINGTON BOULEVARD & THATCHER AVENUE

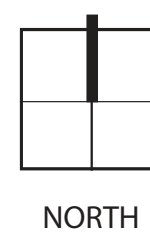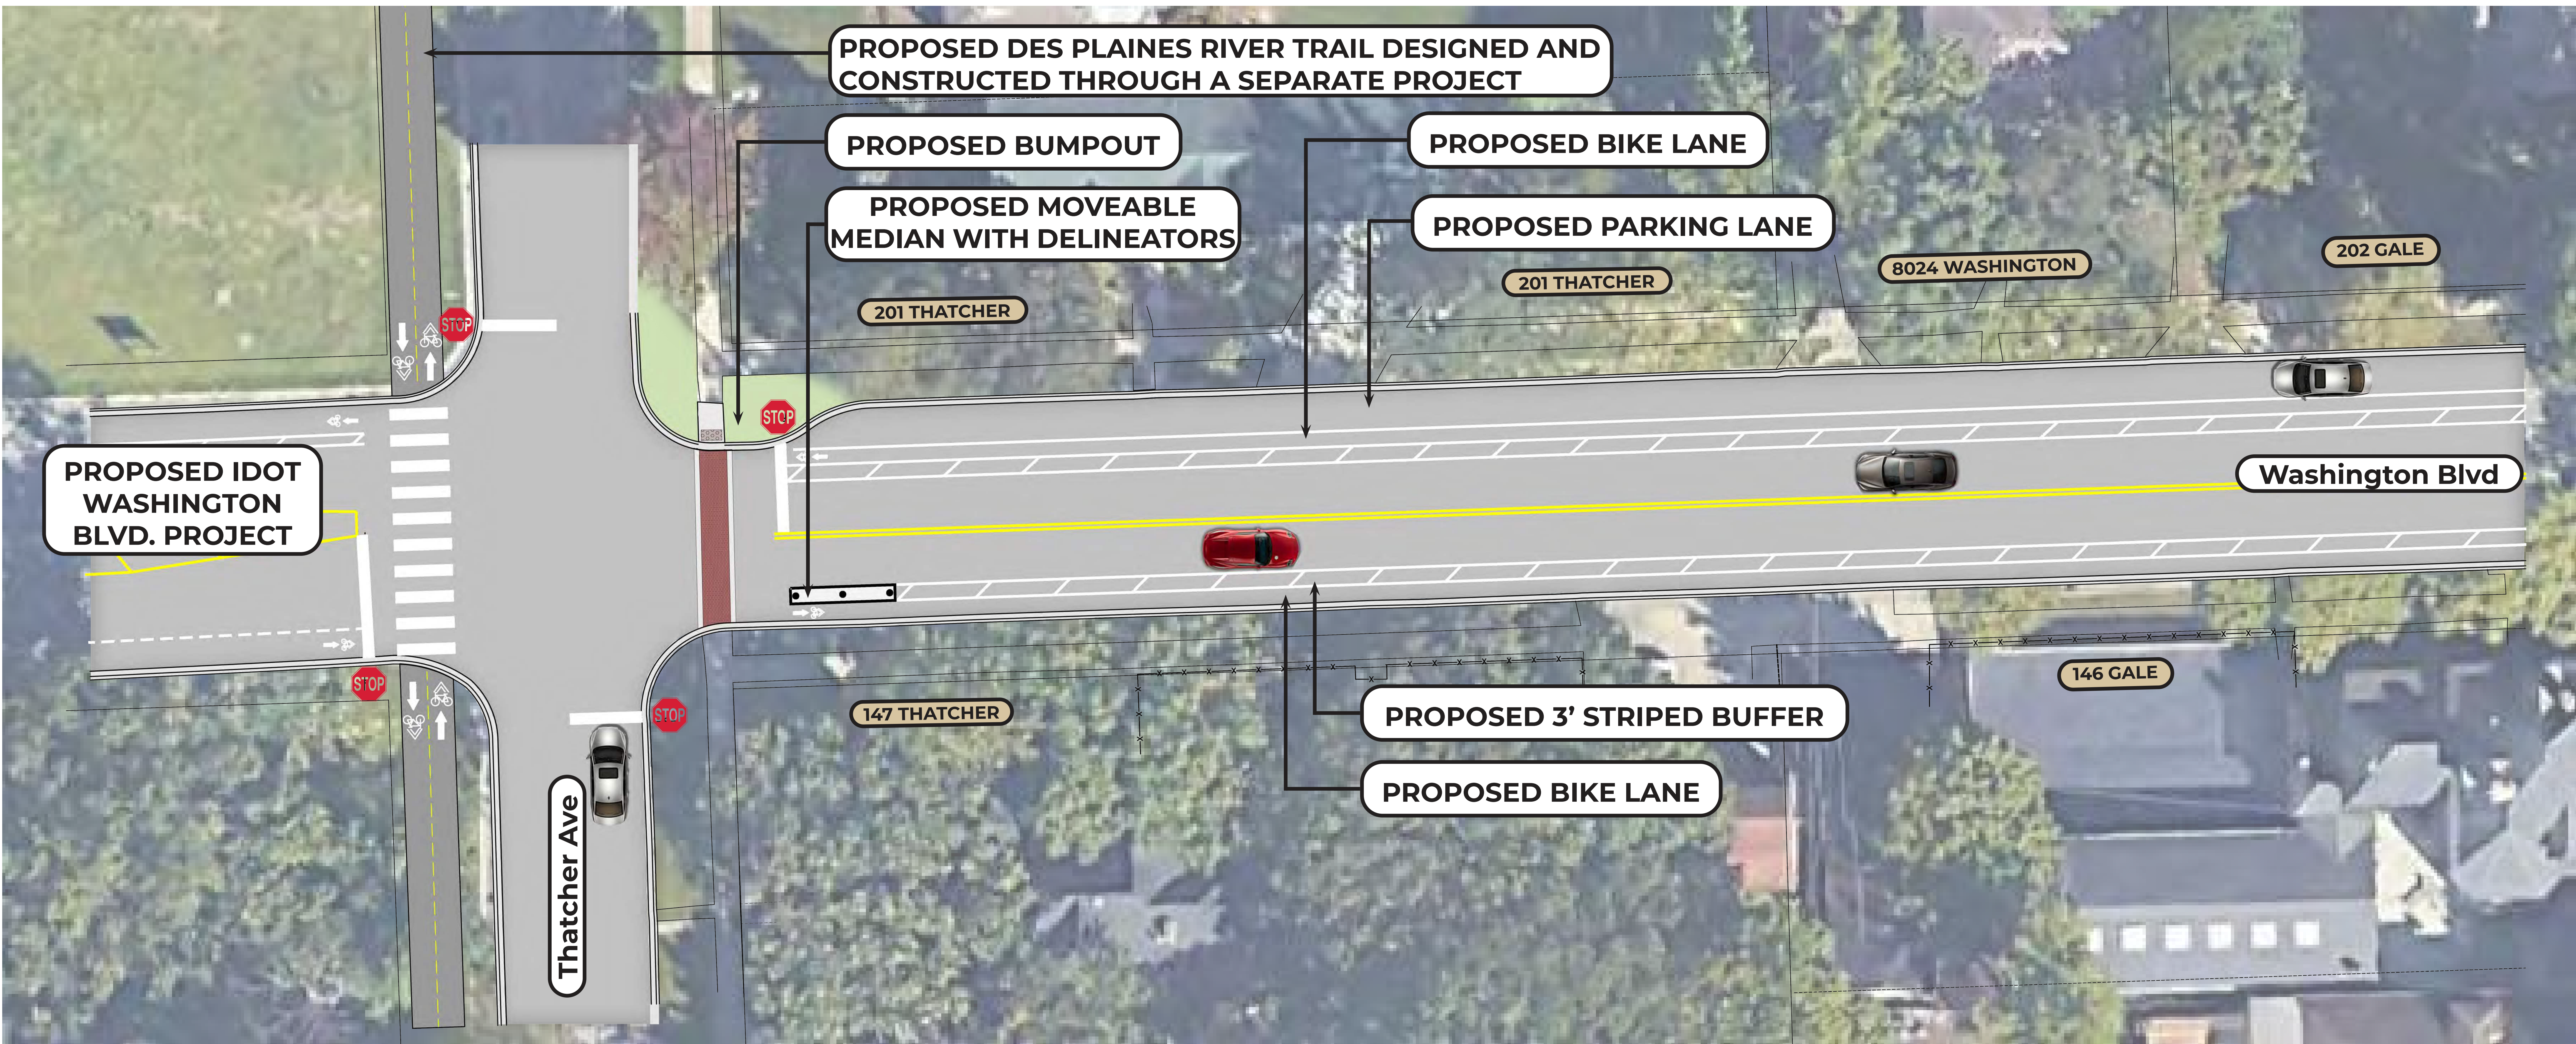



WASHINGTON BOULEVARD IMPROVEMENTS

ENLARGEMENT #2 - WASHINGTON BOULEVARD & GALE AVENUE

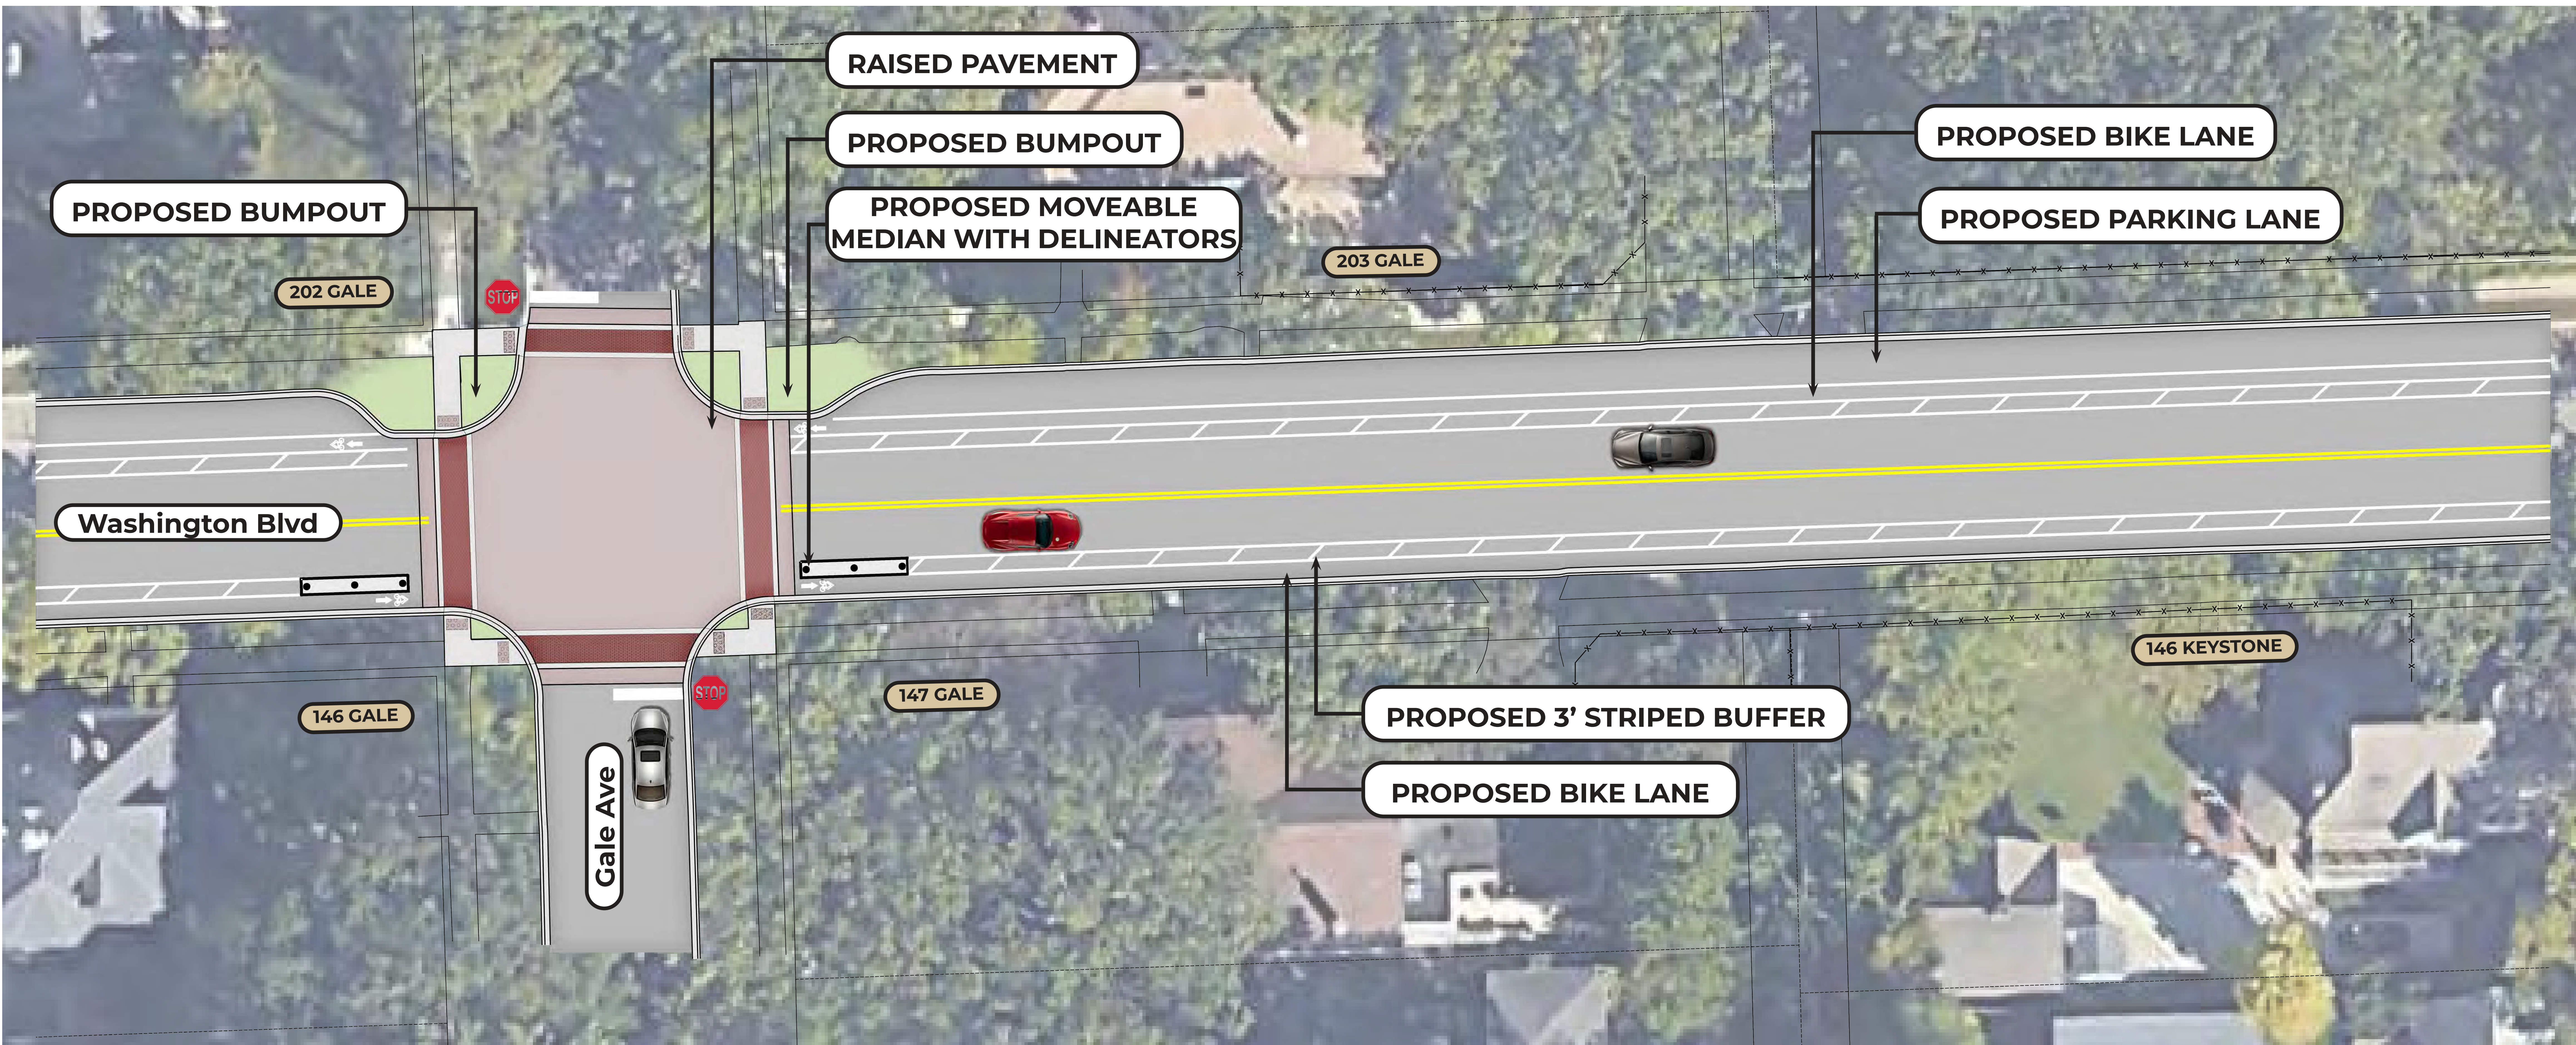



WASHINGTON BOULEVARD IMPROVEMENTS

ENLARGEMENT #3 - WASHINGTON BOULEVARD & KEYSTONE AVENUE

 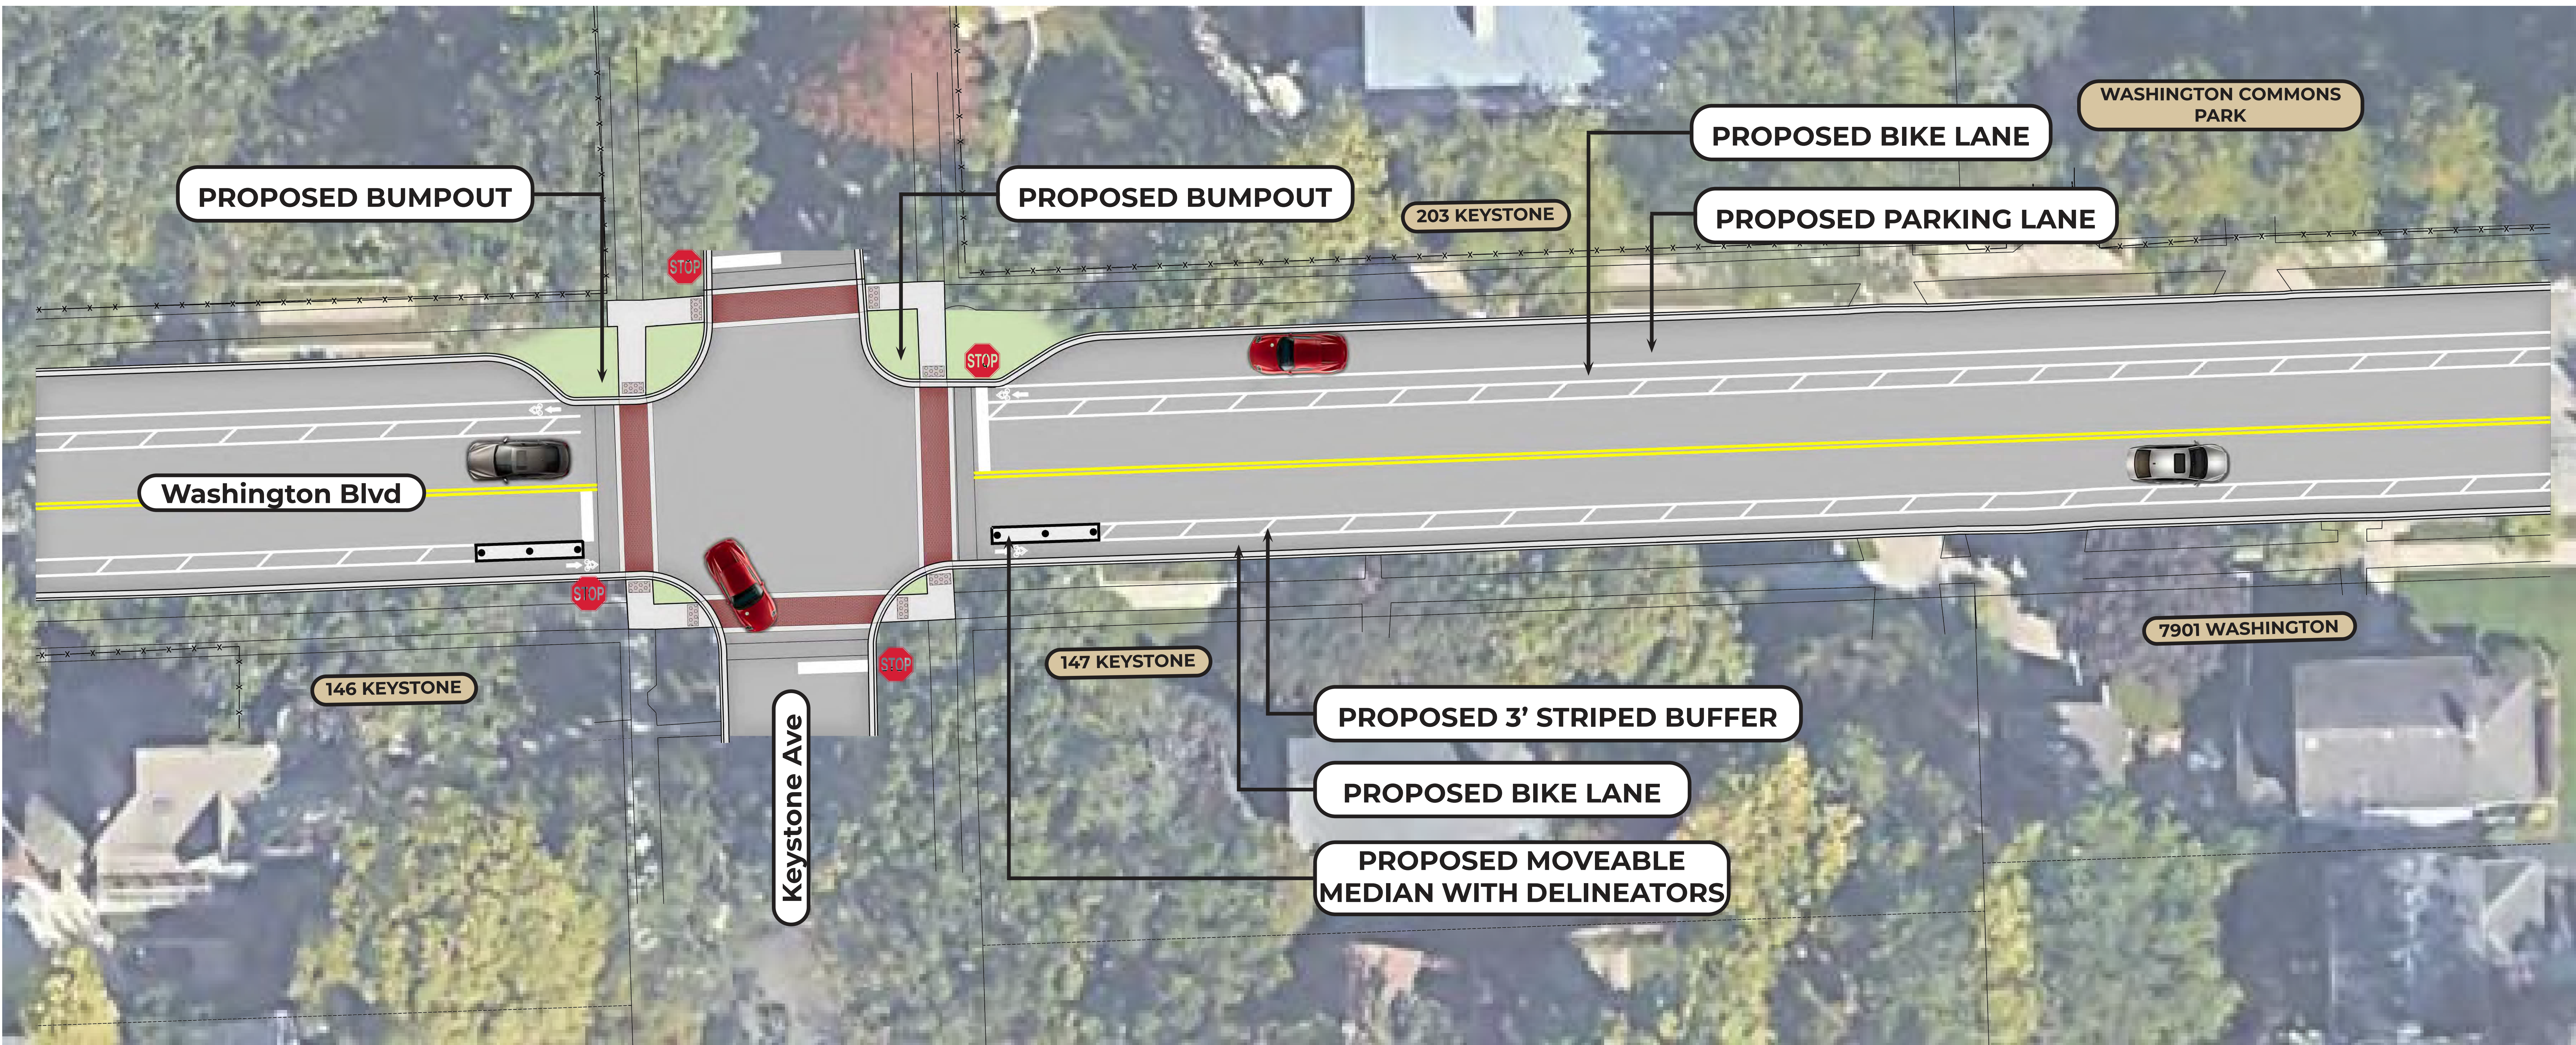



WASHINGTON BOULEVARD IMPROVEMENTS

ENLARGEMENT #4 - WASHINGTON BOULEVARD & FOREST AVENUE

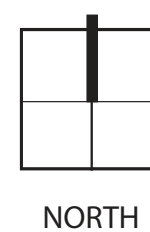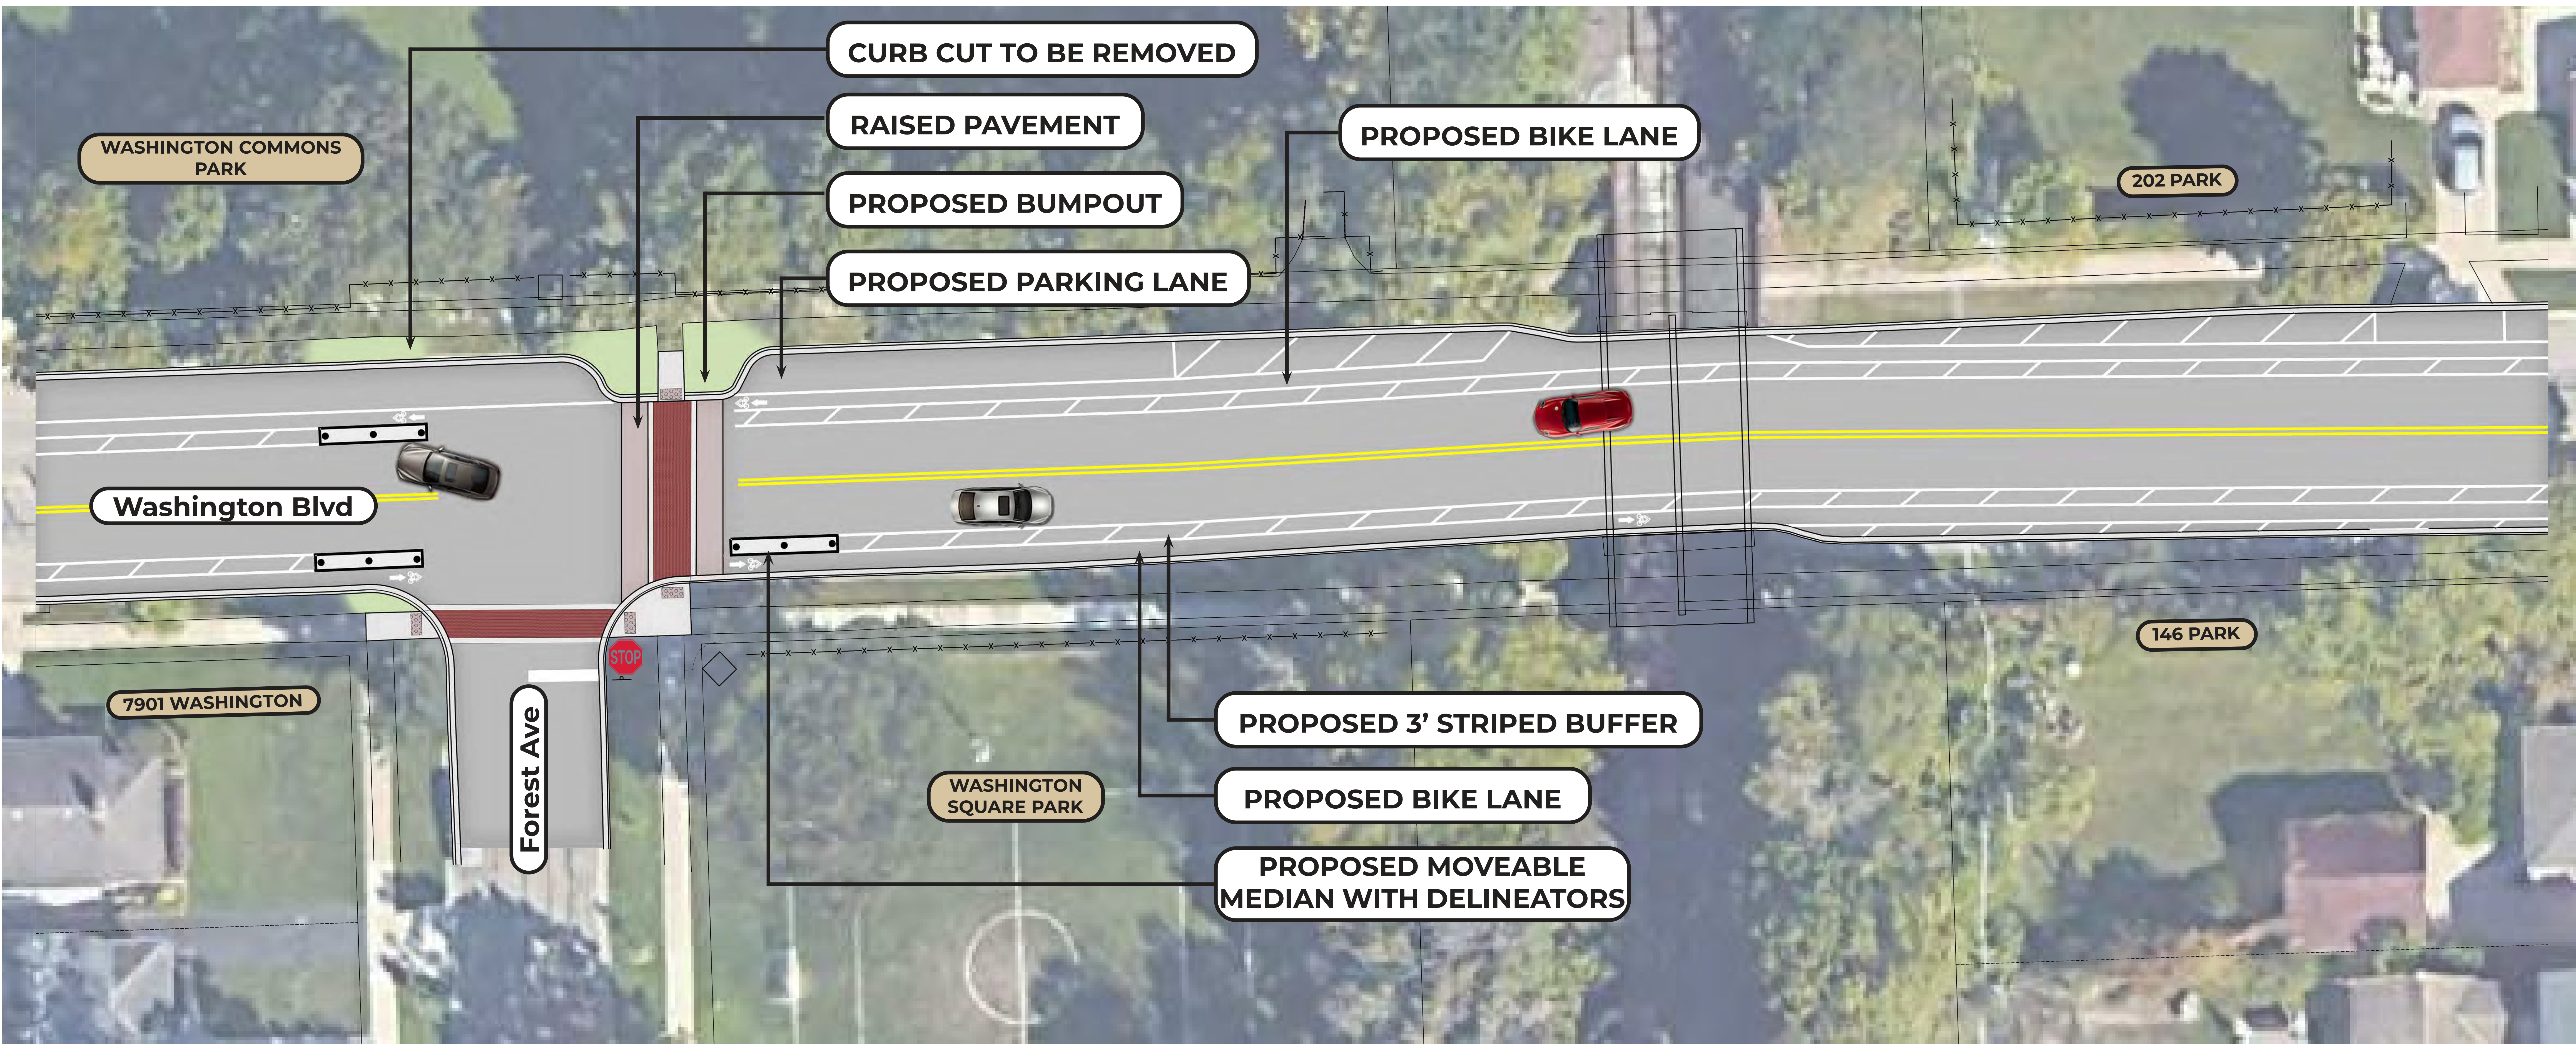



WASHINGTON BOULEVARD IMPROVEMENTS

ENLARGEMENT #5 - WASHINGTON BOULEVARD & PARK AVENUE

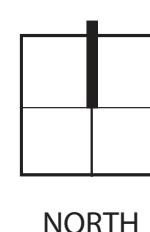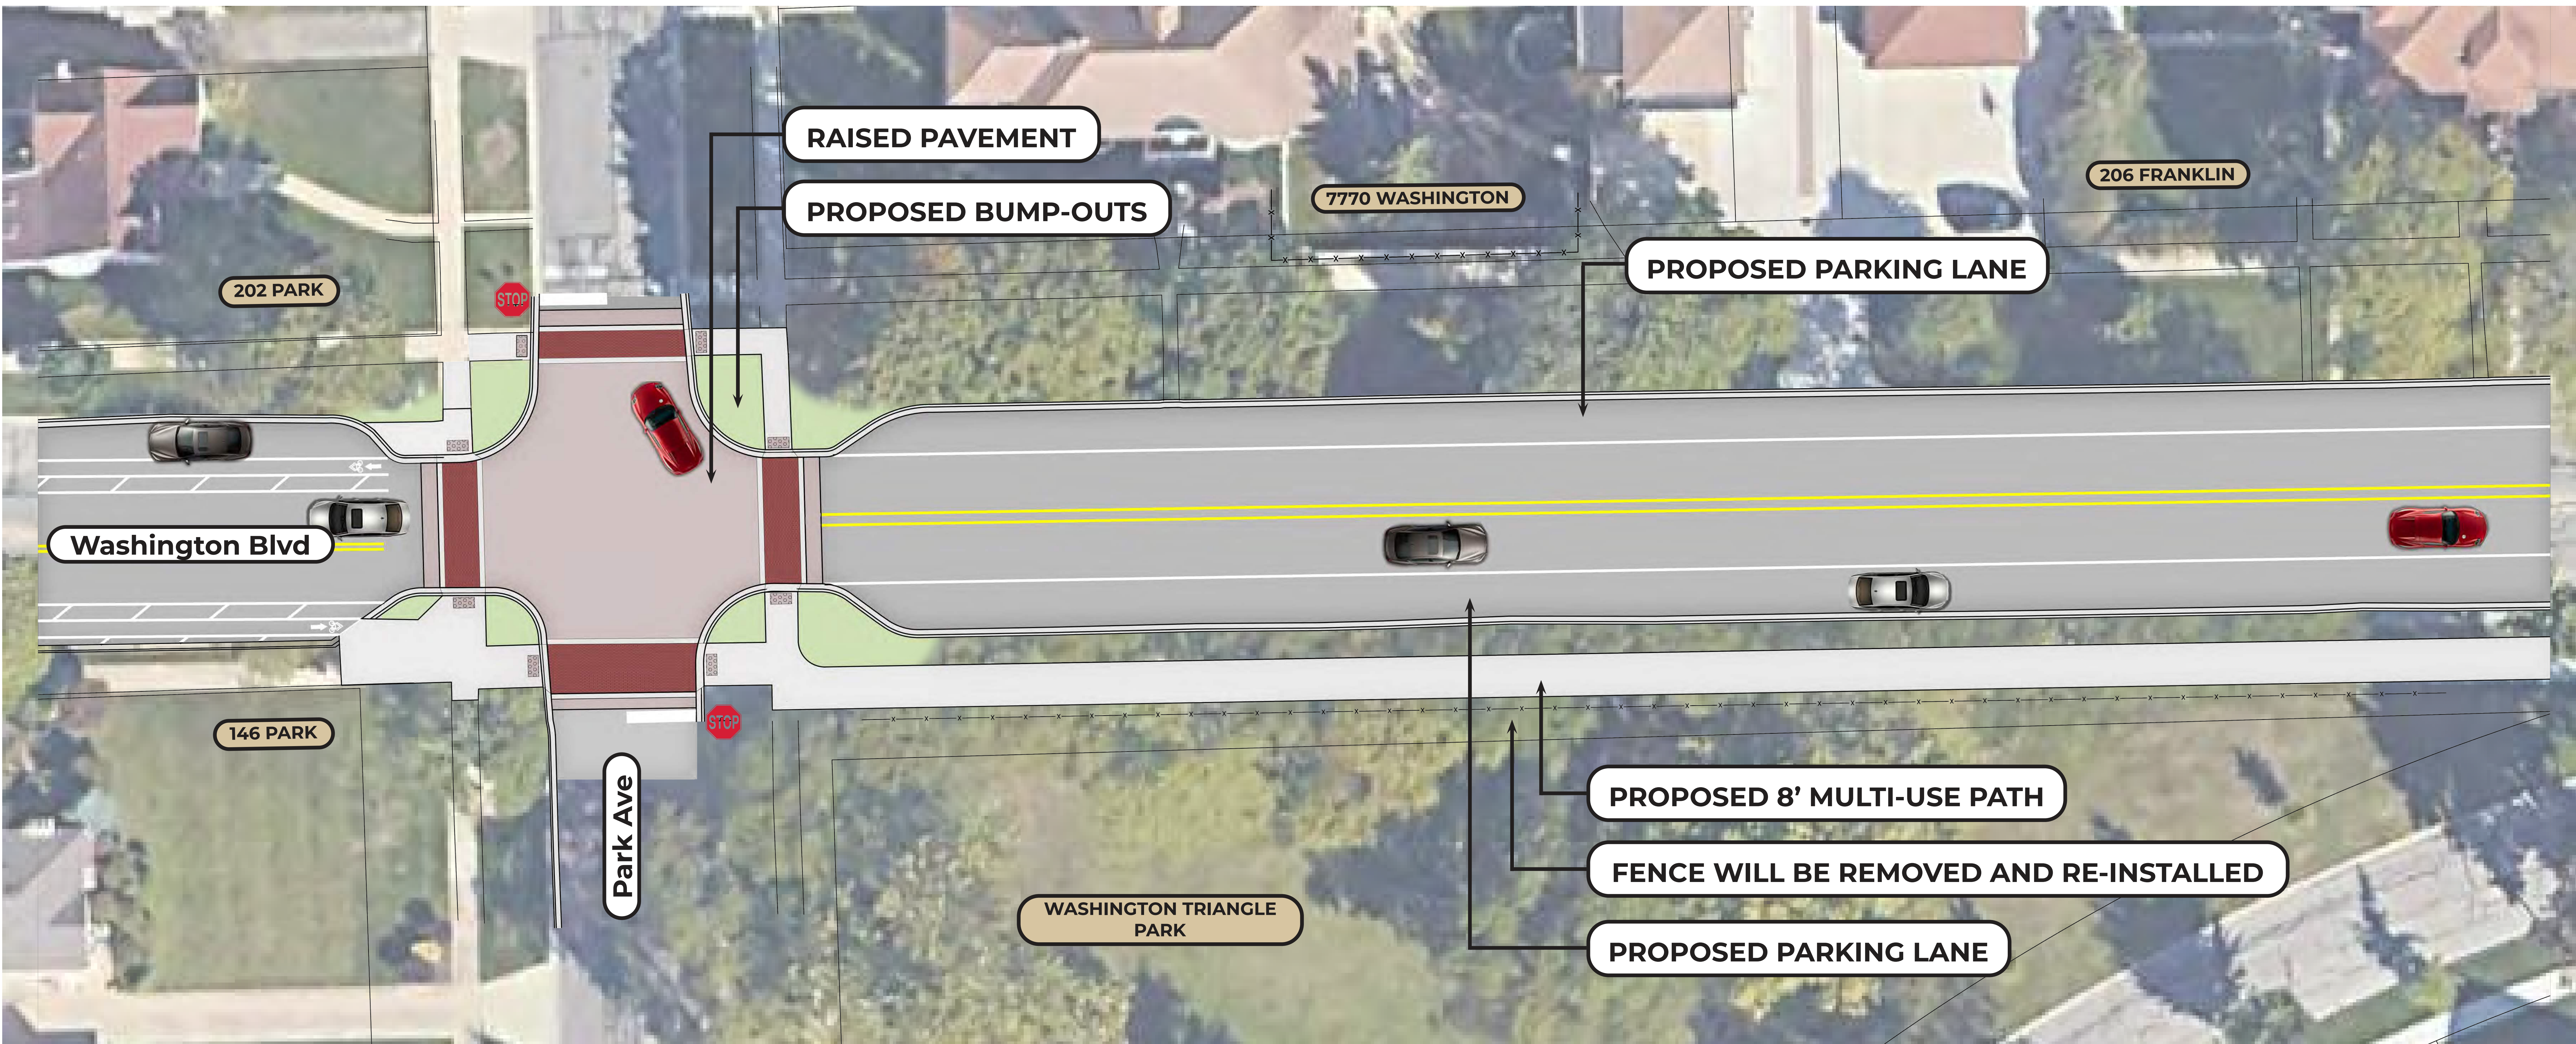


WASHINGTON BOULEVARD IMPROVEMENTS

ENLARGEMENT #6 - WASHINGTON BOULEVARD & FRANKLIN AVENUE

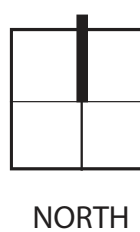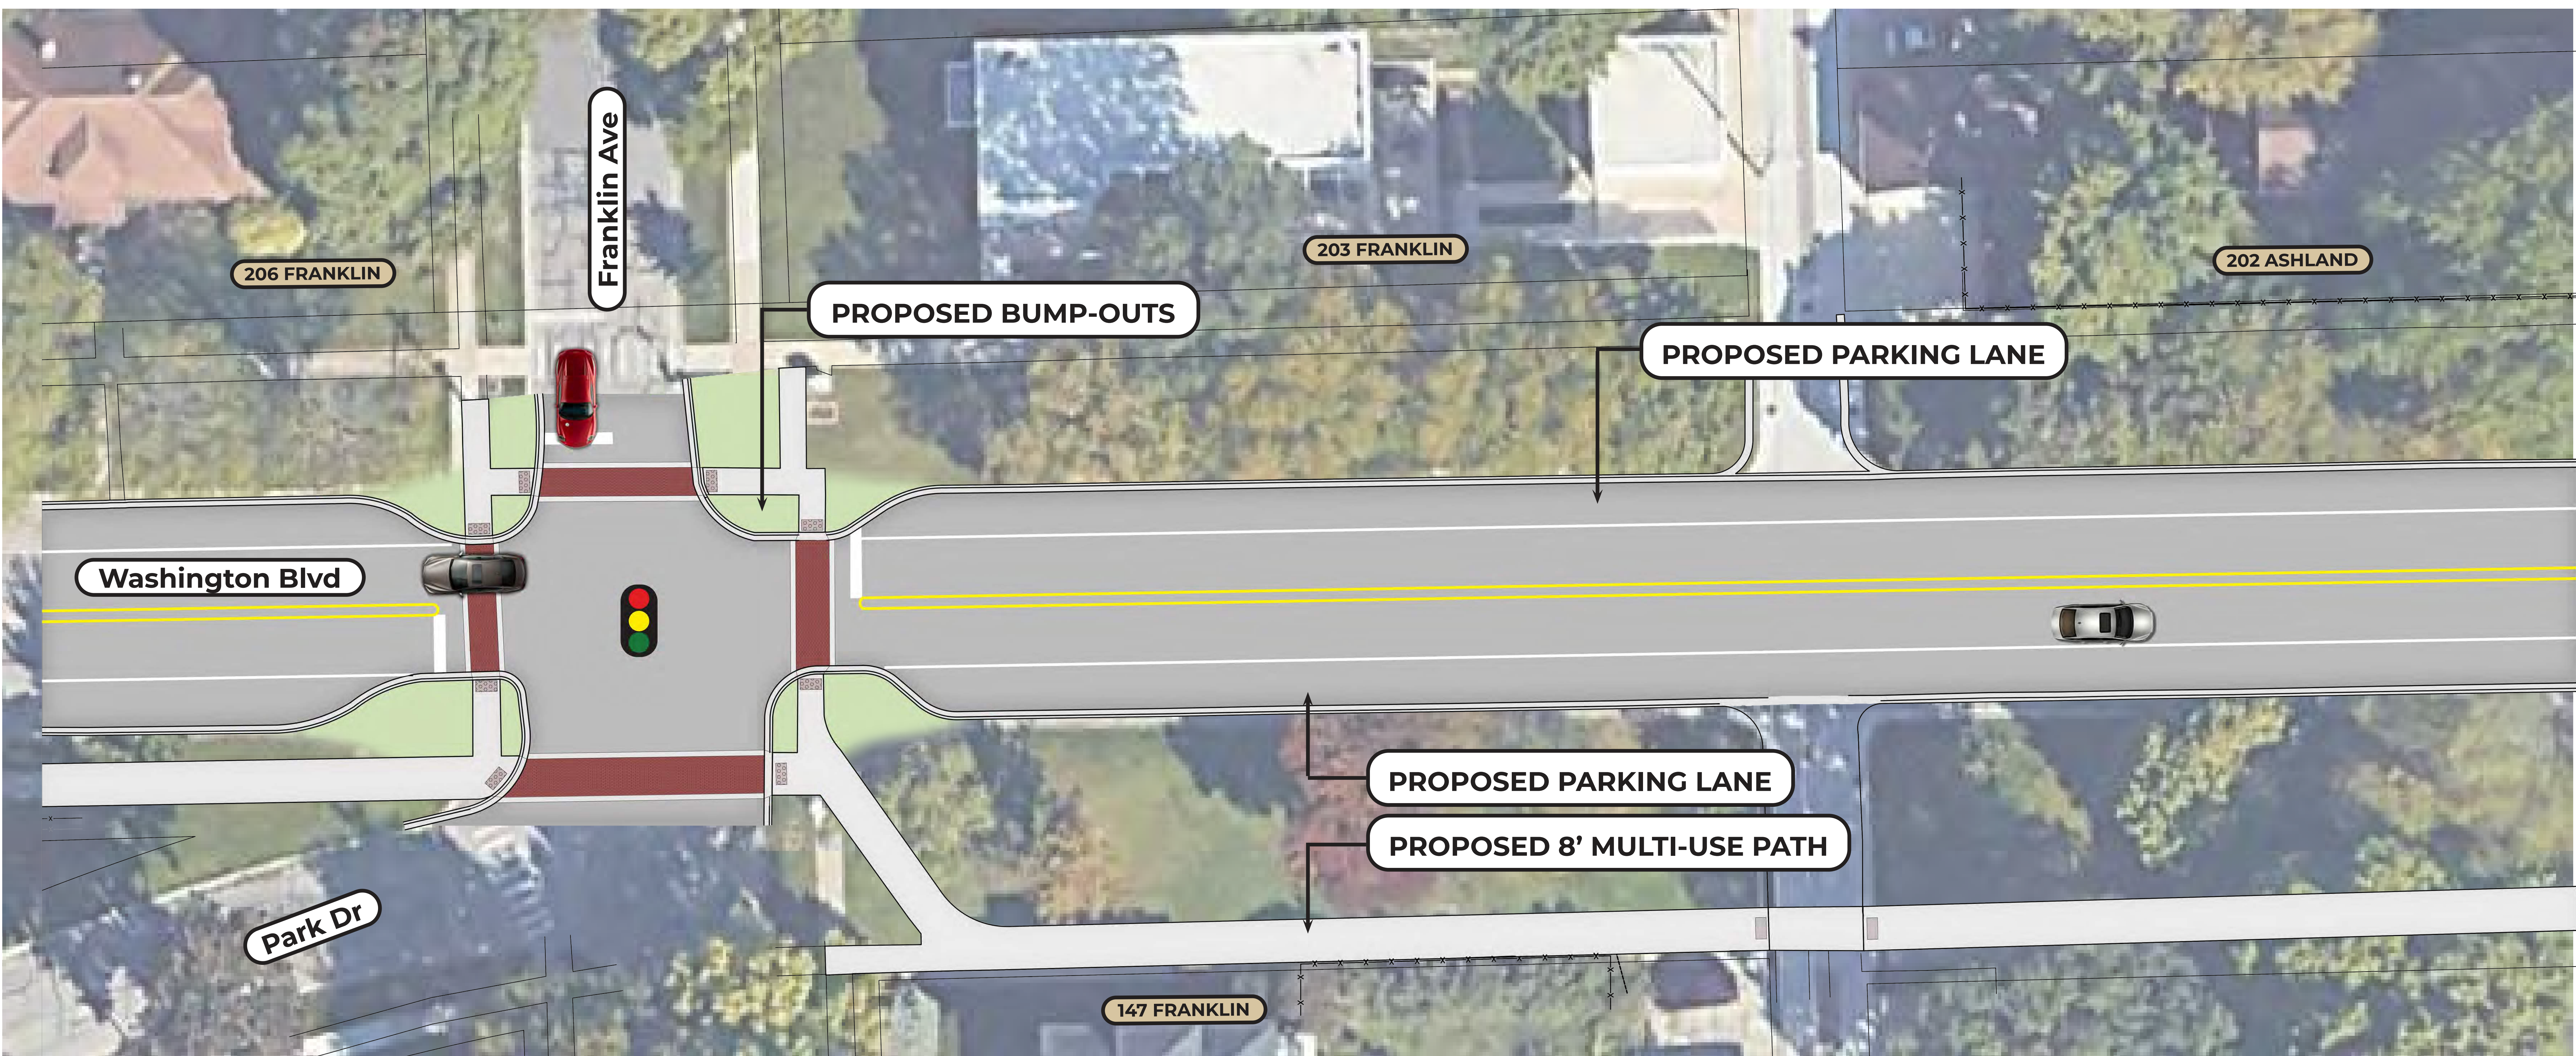

WASHINGTON BOULEVARD IMPROVEMENTS

ENLARGEMENT #7 - WASHINGTON BOULEVARD & ASHLAND AVENUE

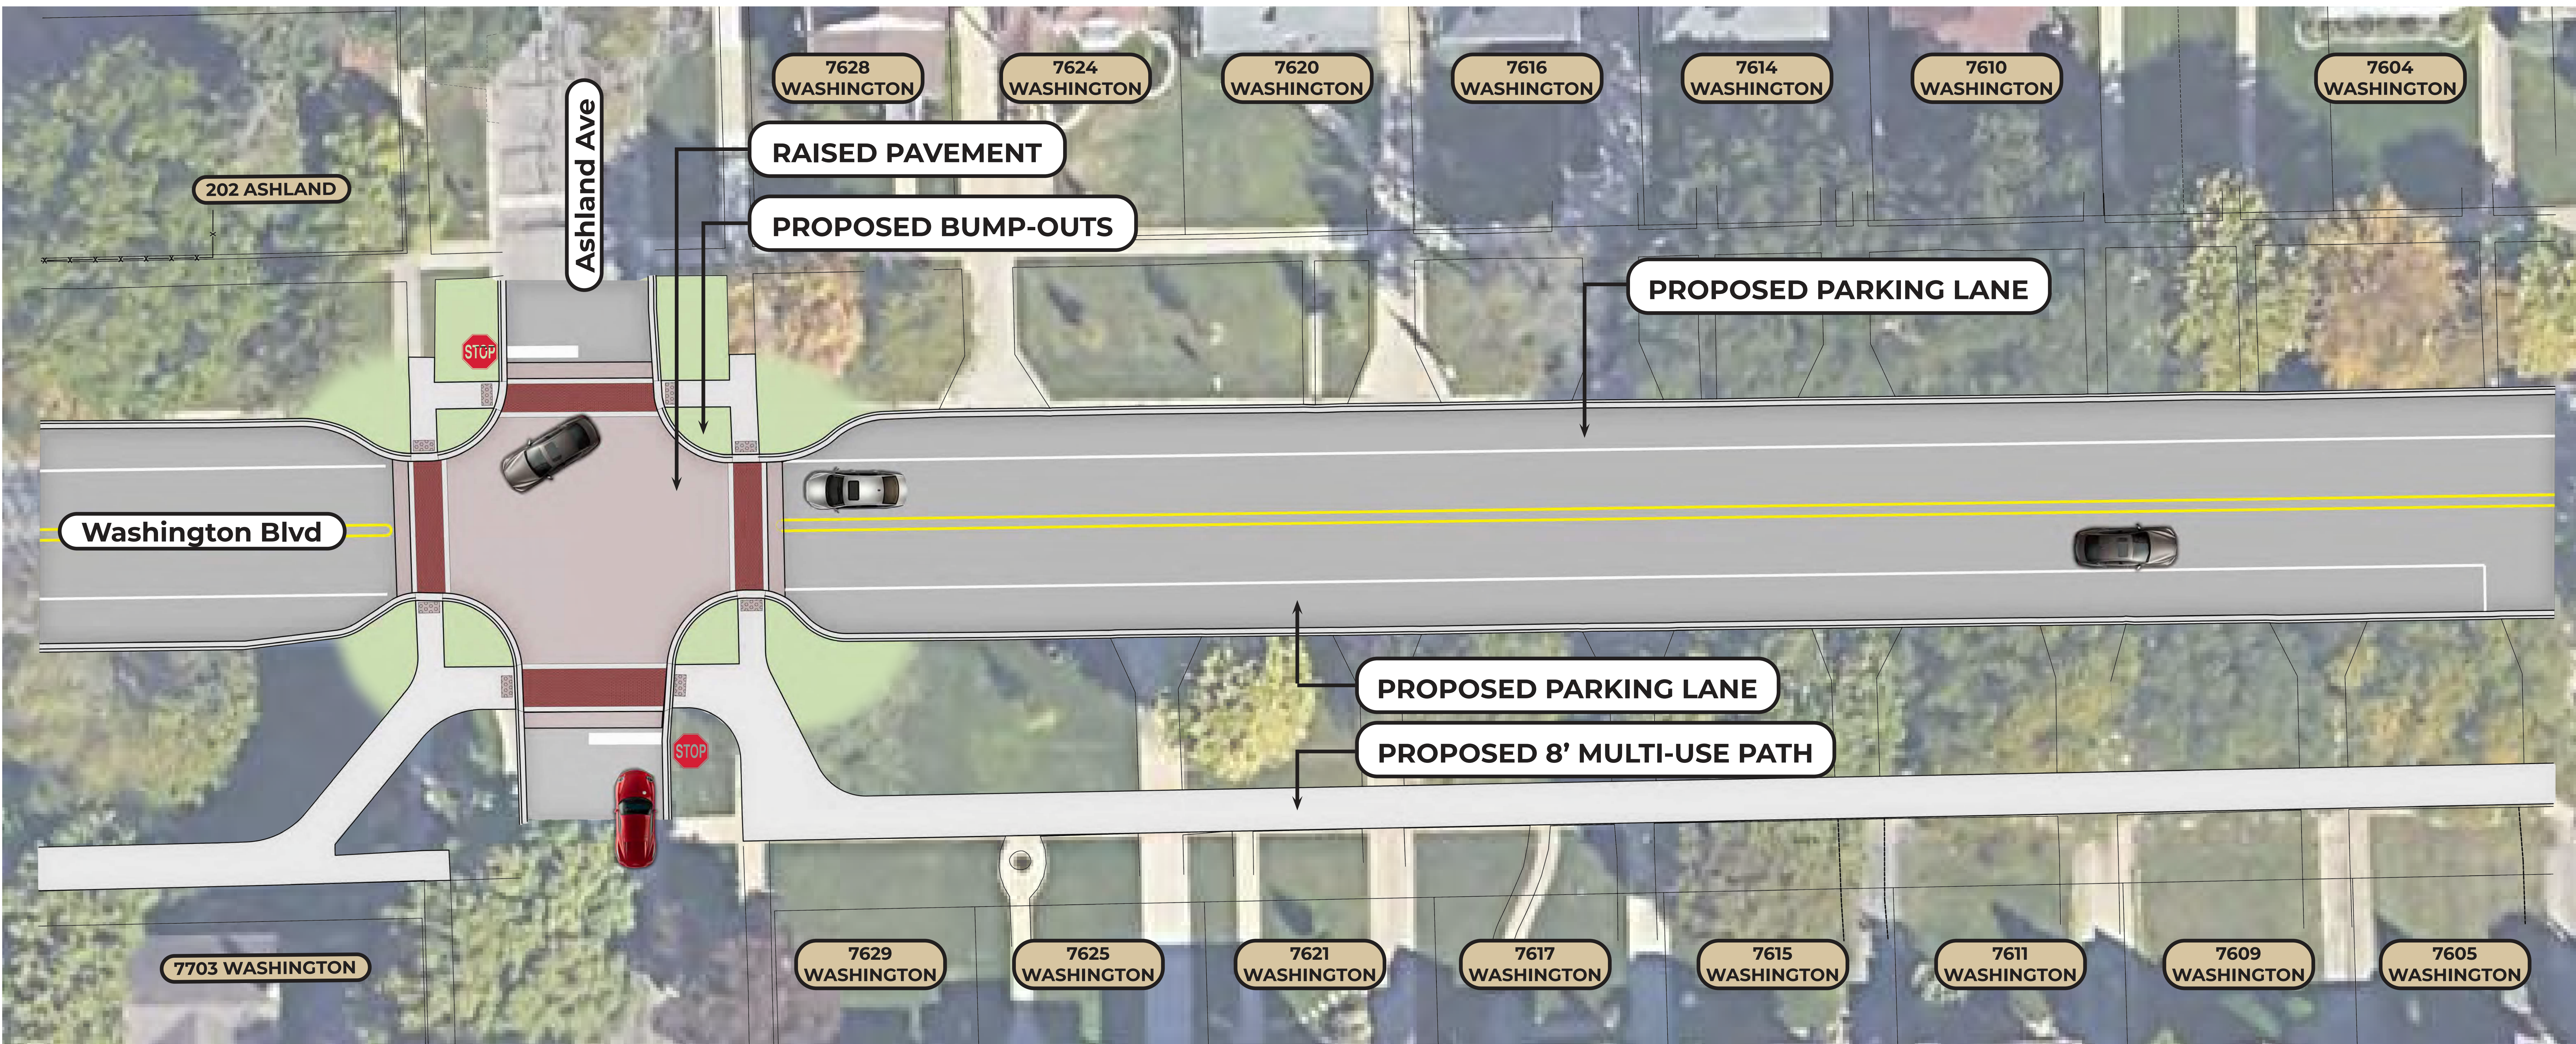

WASHINGTON BOULEVARD IMPROVEMENTS

ENLARGEMENT #8 - WASHINGTON BOULEVARD & LATHROP AVENUE

